



ANNEXE 4
 PLANS DES PANNEAUX RDC
 1/50

Pan 1

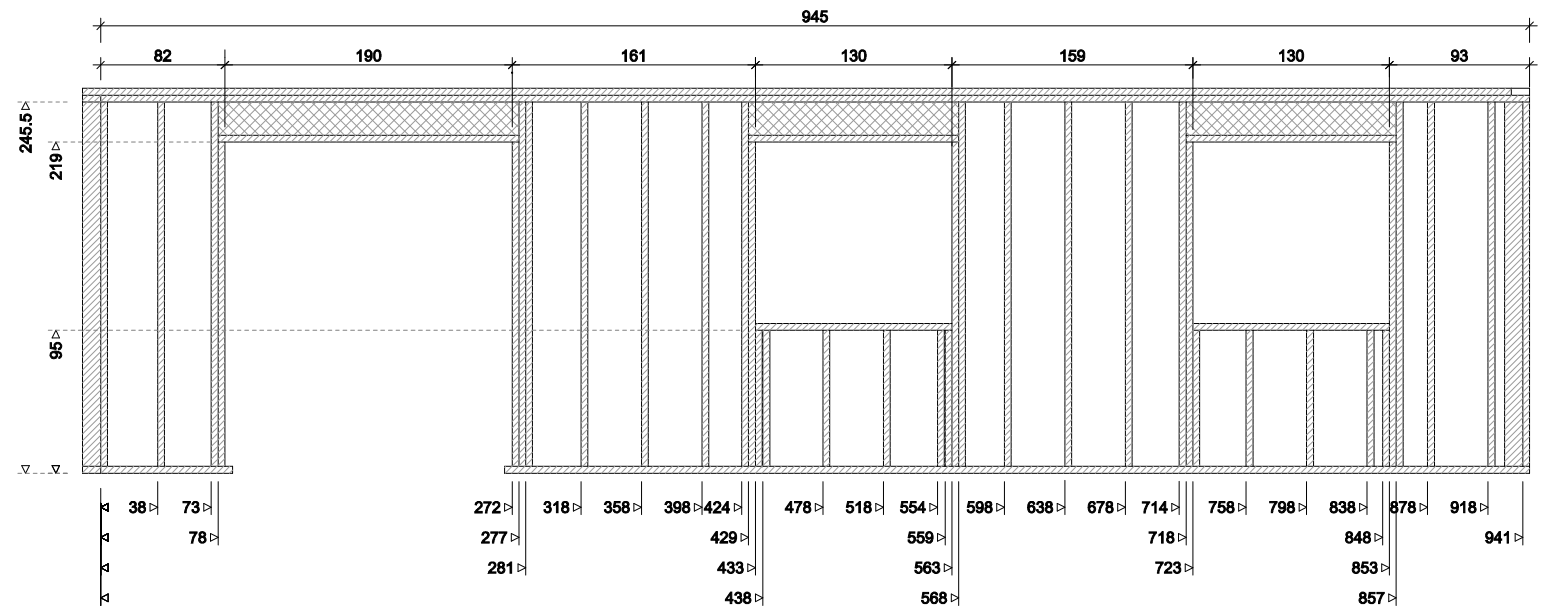

Pan 2

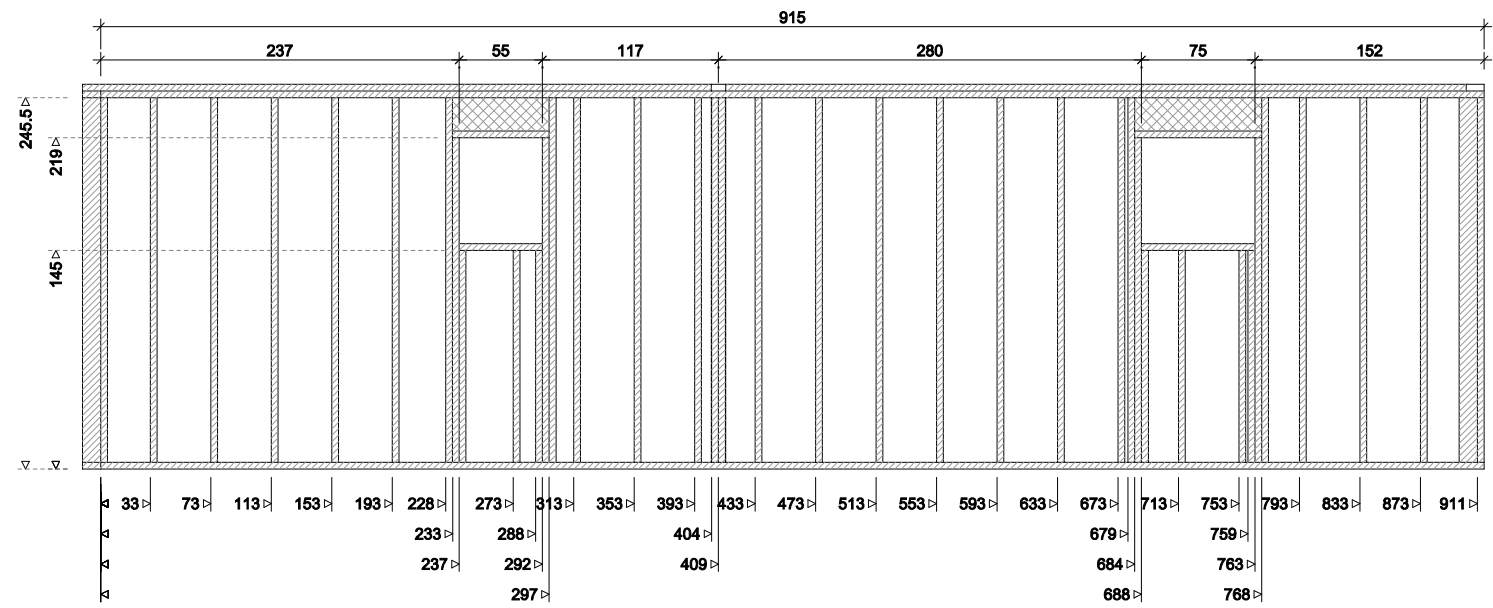

Pan 3

